


M:\work\180219\18_0221\18_0221\18_0221\FLOORPLAN.dwg, Tue May 29 11:46:12 2019

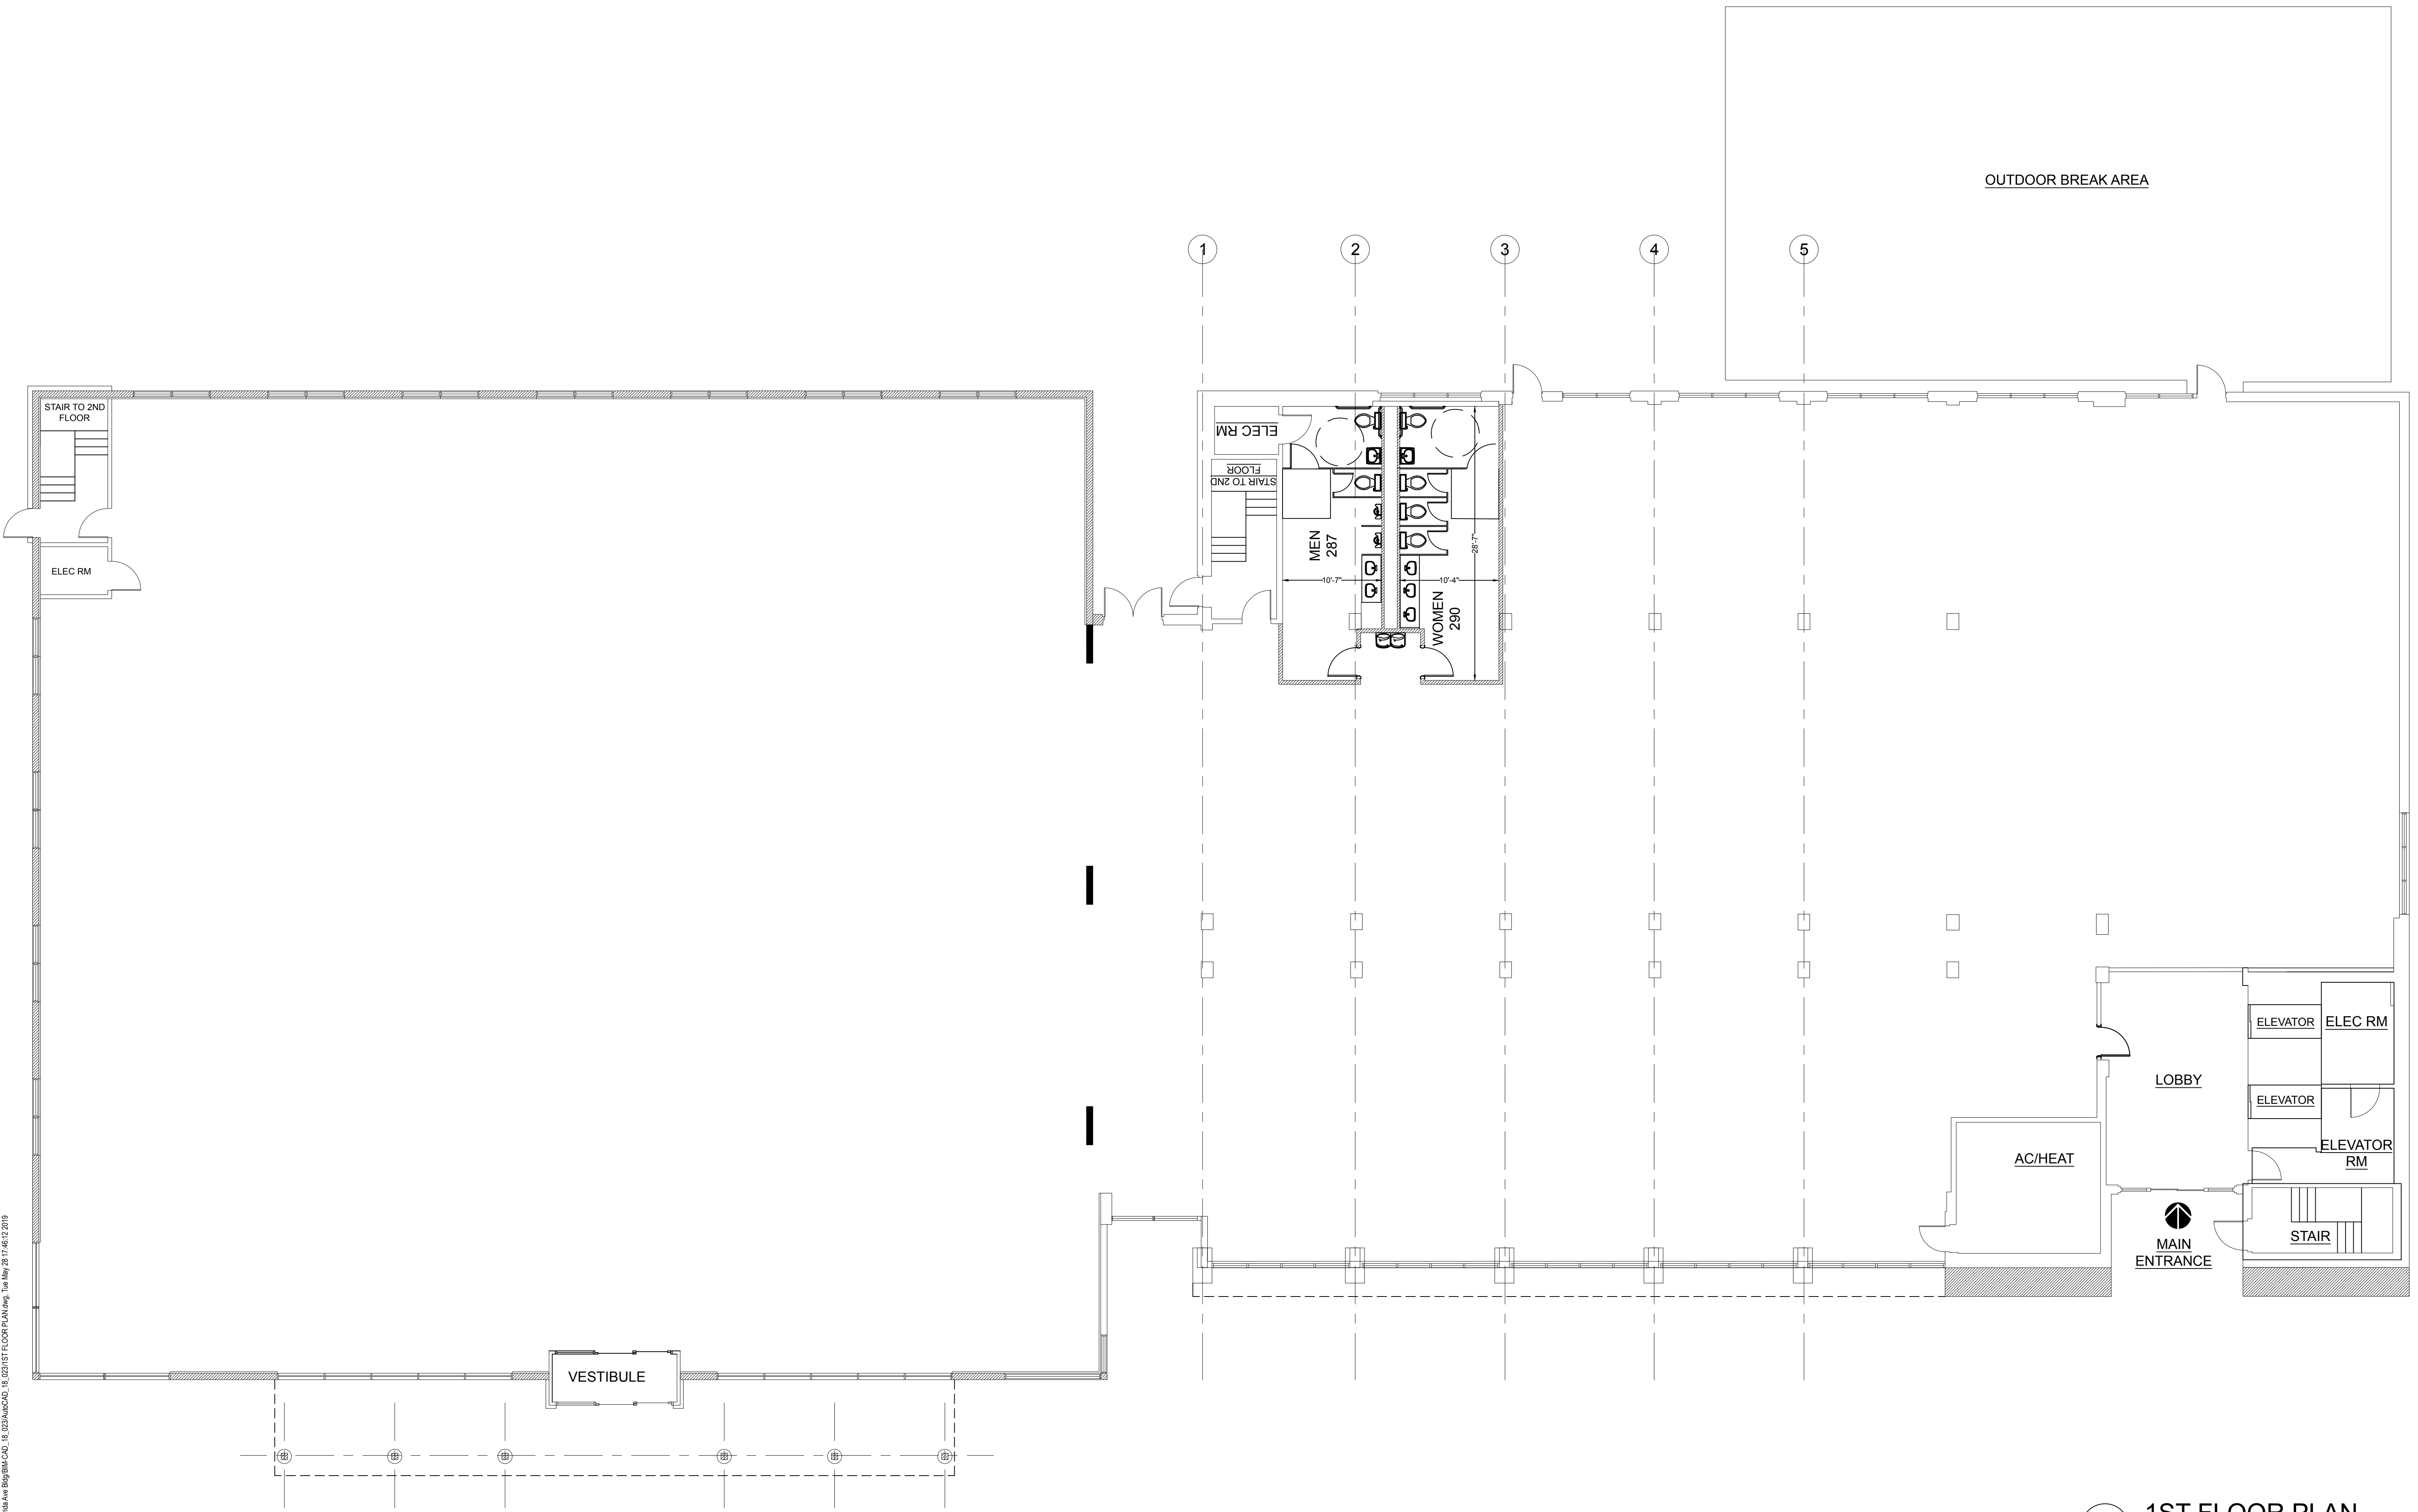

1 1ST FLOOR PLAN
 SCALE: 1/8" = 1'-0"

MP
 Mazas | Pantazes
 Architecture & Design

2551 DREW ST., STE. 203
 CLEARWATER FL 33765

TEL: (727) 726-6678
 FAX: (727) 726-3318
 JPANTAZES@CLOUD.COM

JOHN PANTAZES ARCHITECT AFW#92860

DATE: _____

PROJECT STATUS: _____

PROJECT: _____

NORTH FLORIDA BUILDING

10050 NORTH FLORIDA AVE.
TAMPA, FL 33612

DRAWING TITLE:
1ST FLOOR PLAN

Revision		
Number	Description	Date

PROJECT NO: 18-023
DATE: 05/2/2019

SHEET:
A101

THESE DRAWINGS MAY NOT BE COPIED OR REPRODUCED WITHOUT WRITTEN PERMISSION FROM JOHN PANTAZES. © COPYRIGHT 2019