



MOZELI PARTNERS
 ARCHITECTURE & DESIGN
 2851
 CLEARWATER, FLORIDA 33765
 0-727-726-6878
 mozeli@mozeli.com
 mozeli.com
 JOHN PARTANZAR ARCHITECT, AIA
 92860

Date: _____

Project Status: **PERMIT**
 Project: _____

NORTH FLORIDA BUILDING
 10050 N FLORIDA AVE
 TAMPA, FL, 33612


Drawing Title:
SECOND FLOOR

Revisions	No.	Description	Date

Drawn By: Author
 Project No.: 18-023196-1
 Date: 6/15/2020

Sheet: _____

105

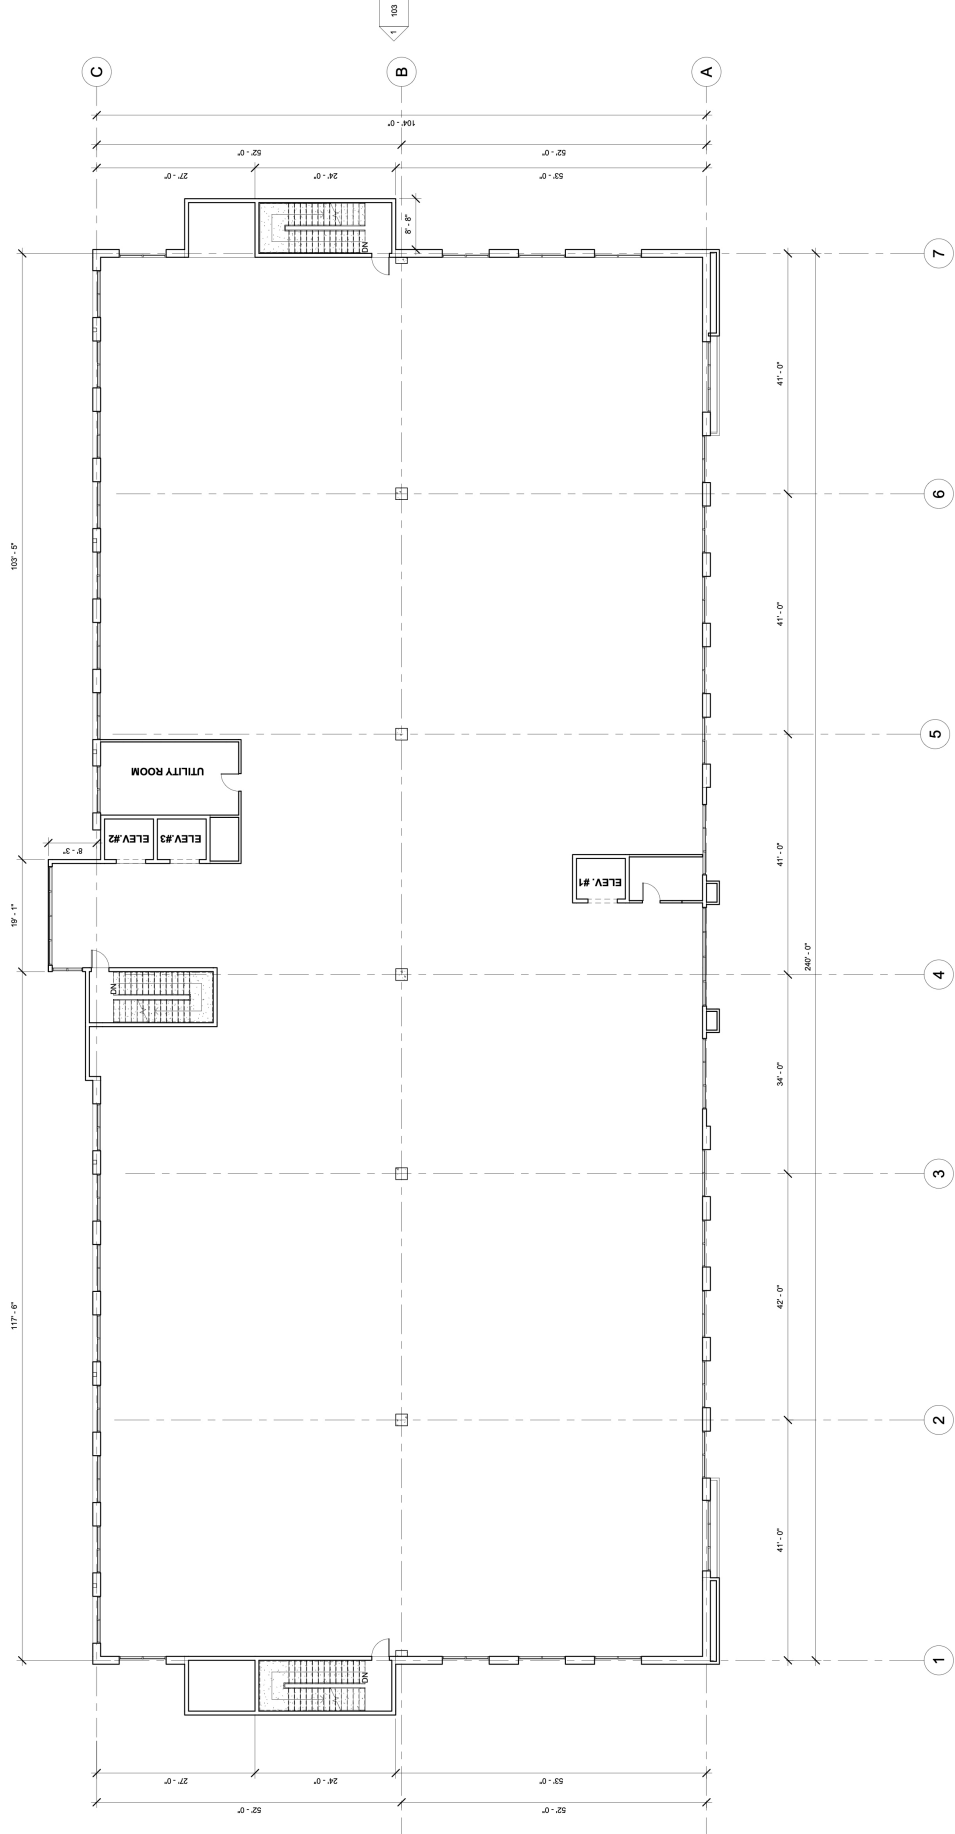

1 SECOND FLOOR
 1" = 1/8"